





Las Manos de Cristo
Hospital

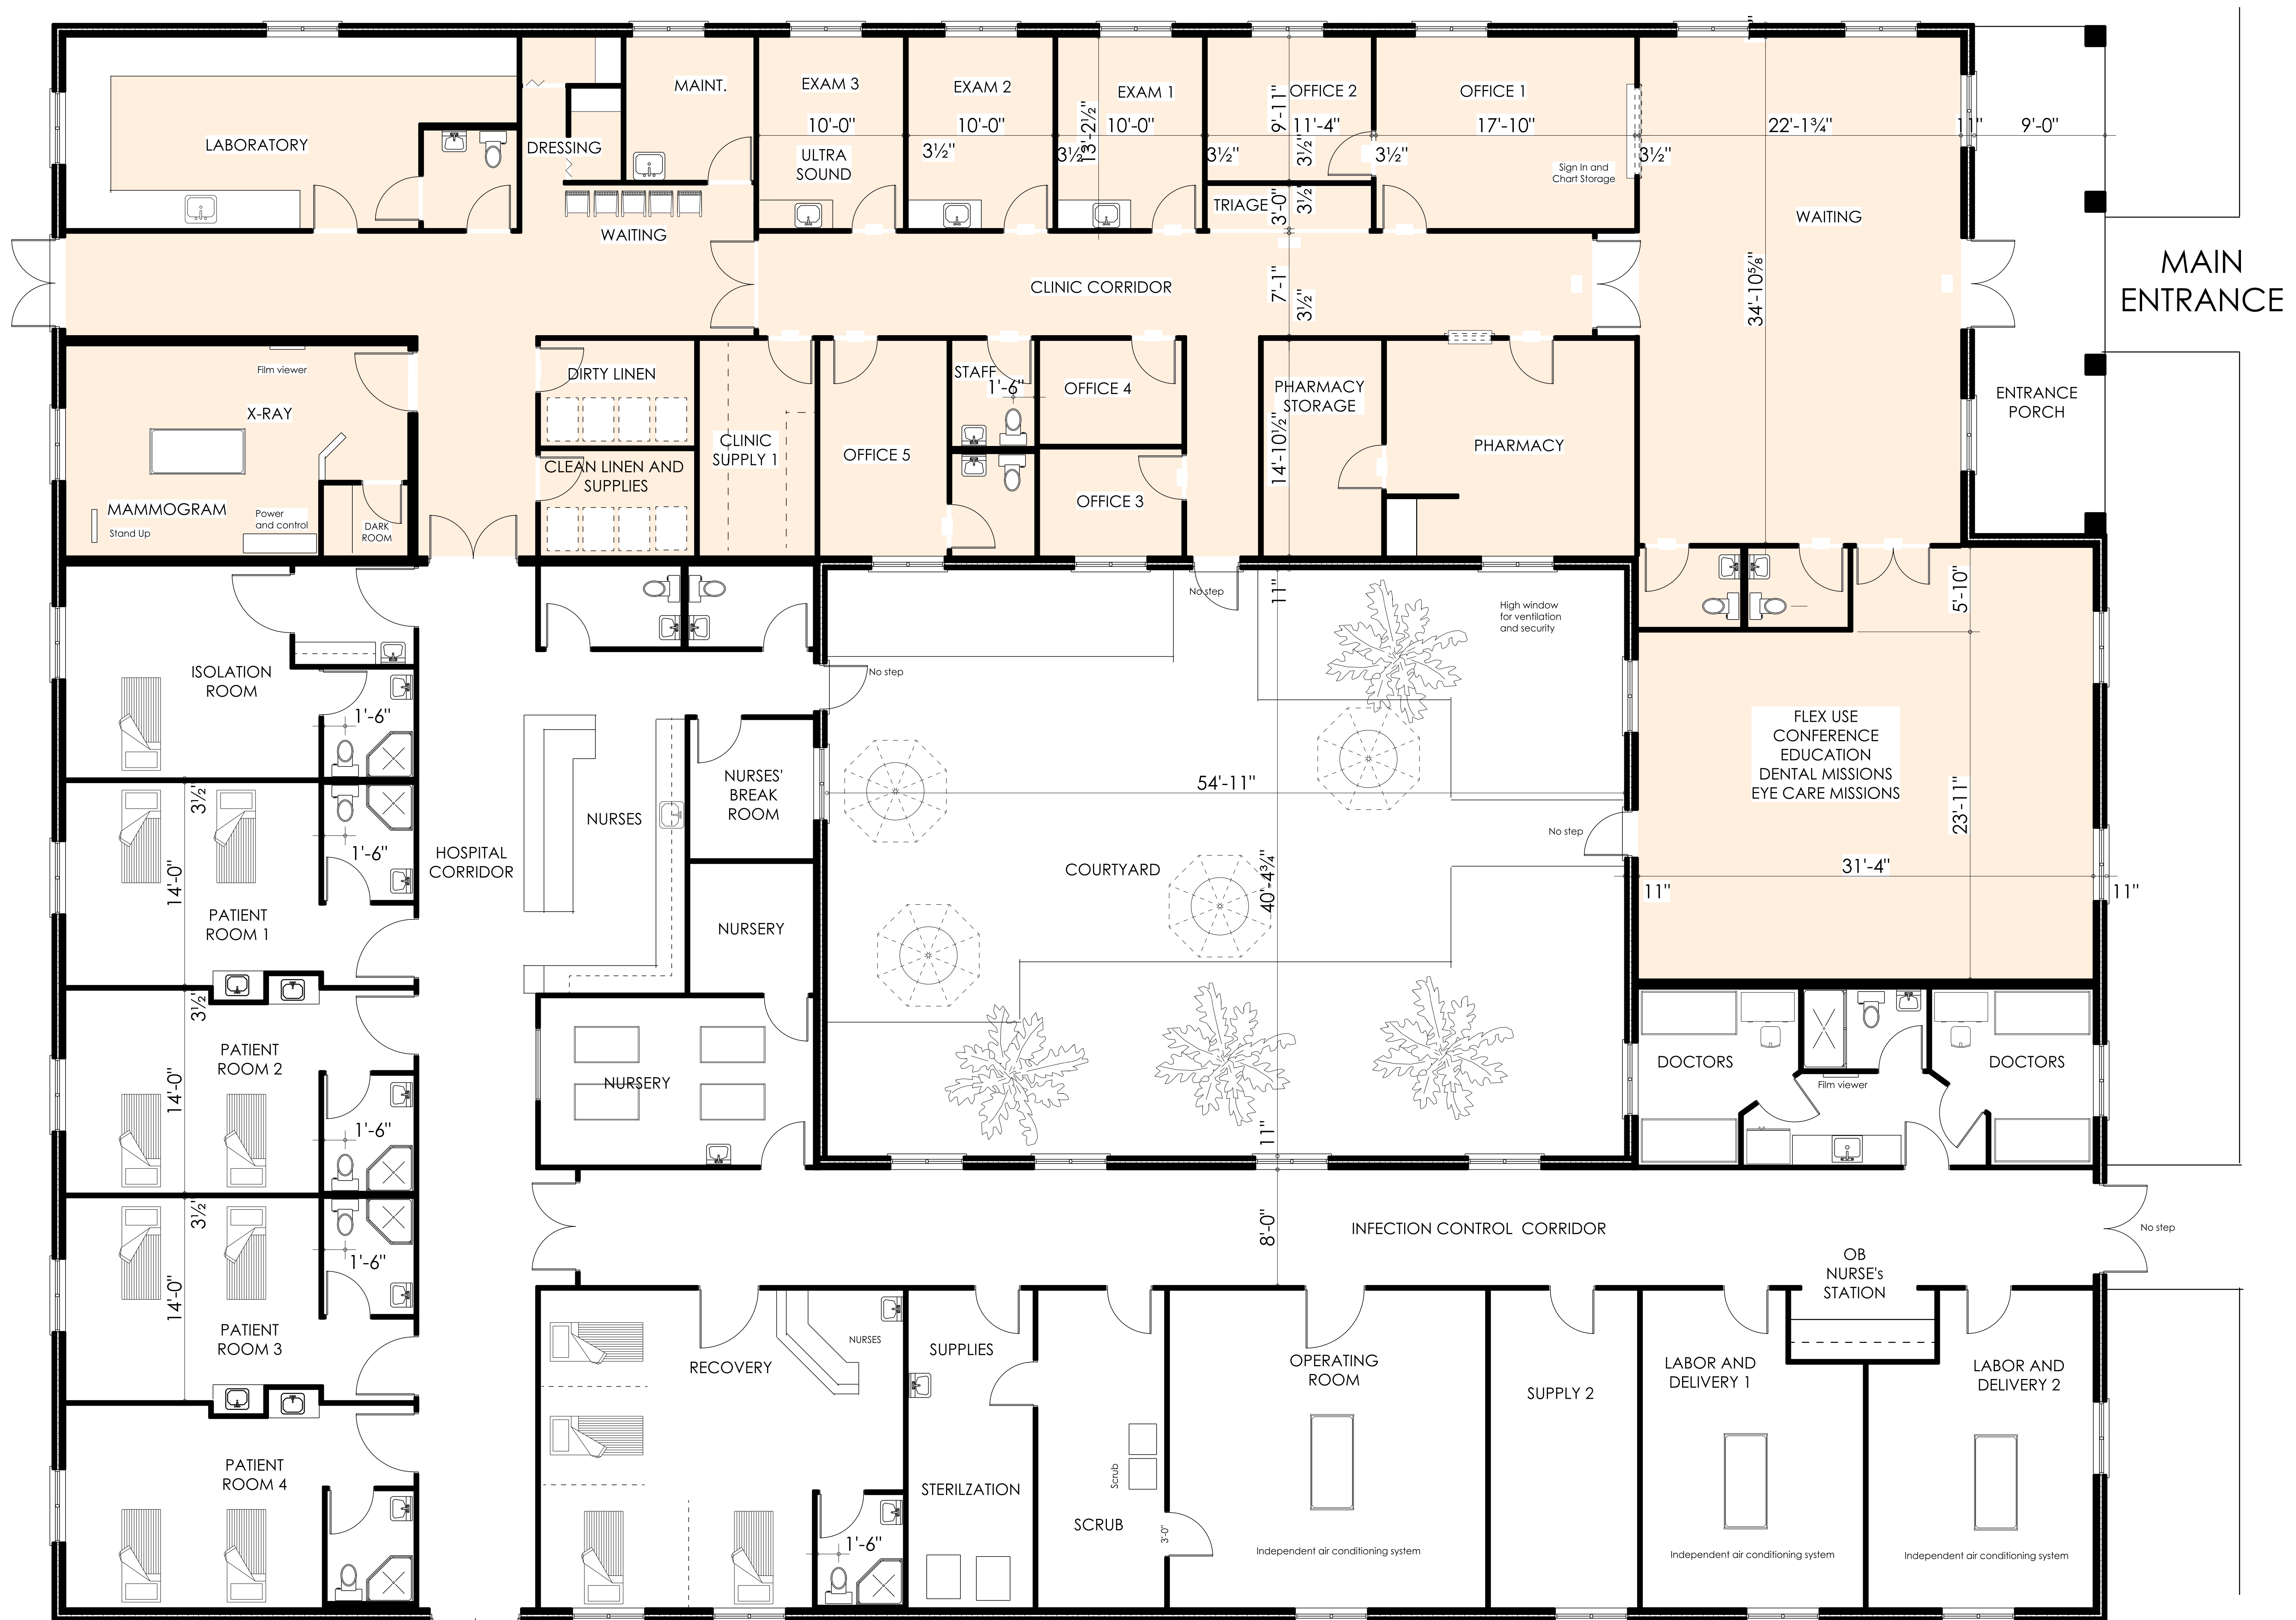

FLOOR PLAN PLANTA BAJA

MEDICAL CLINIC FOR WOMEN

Color indicates first phase of construction

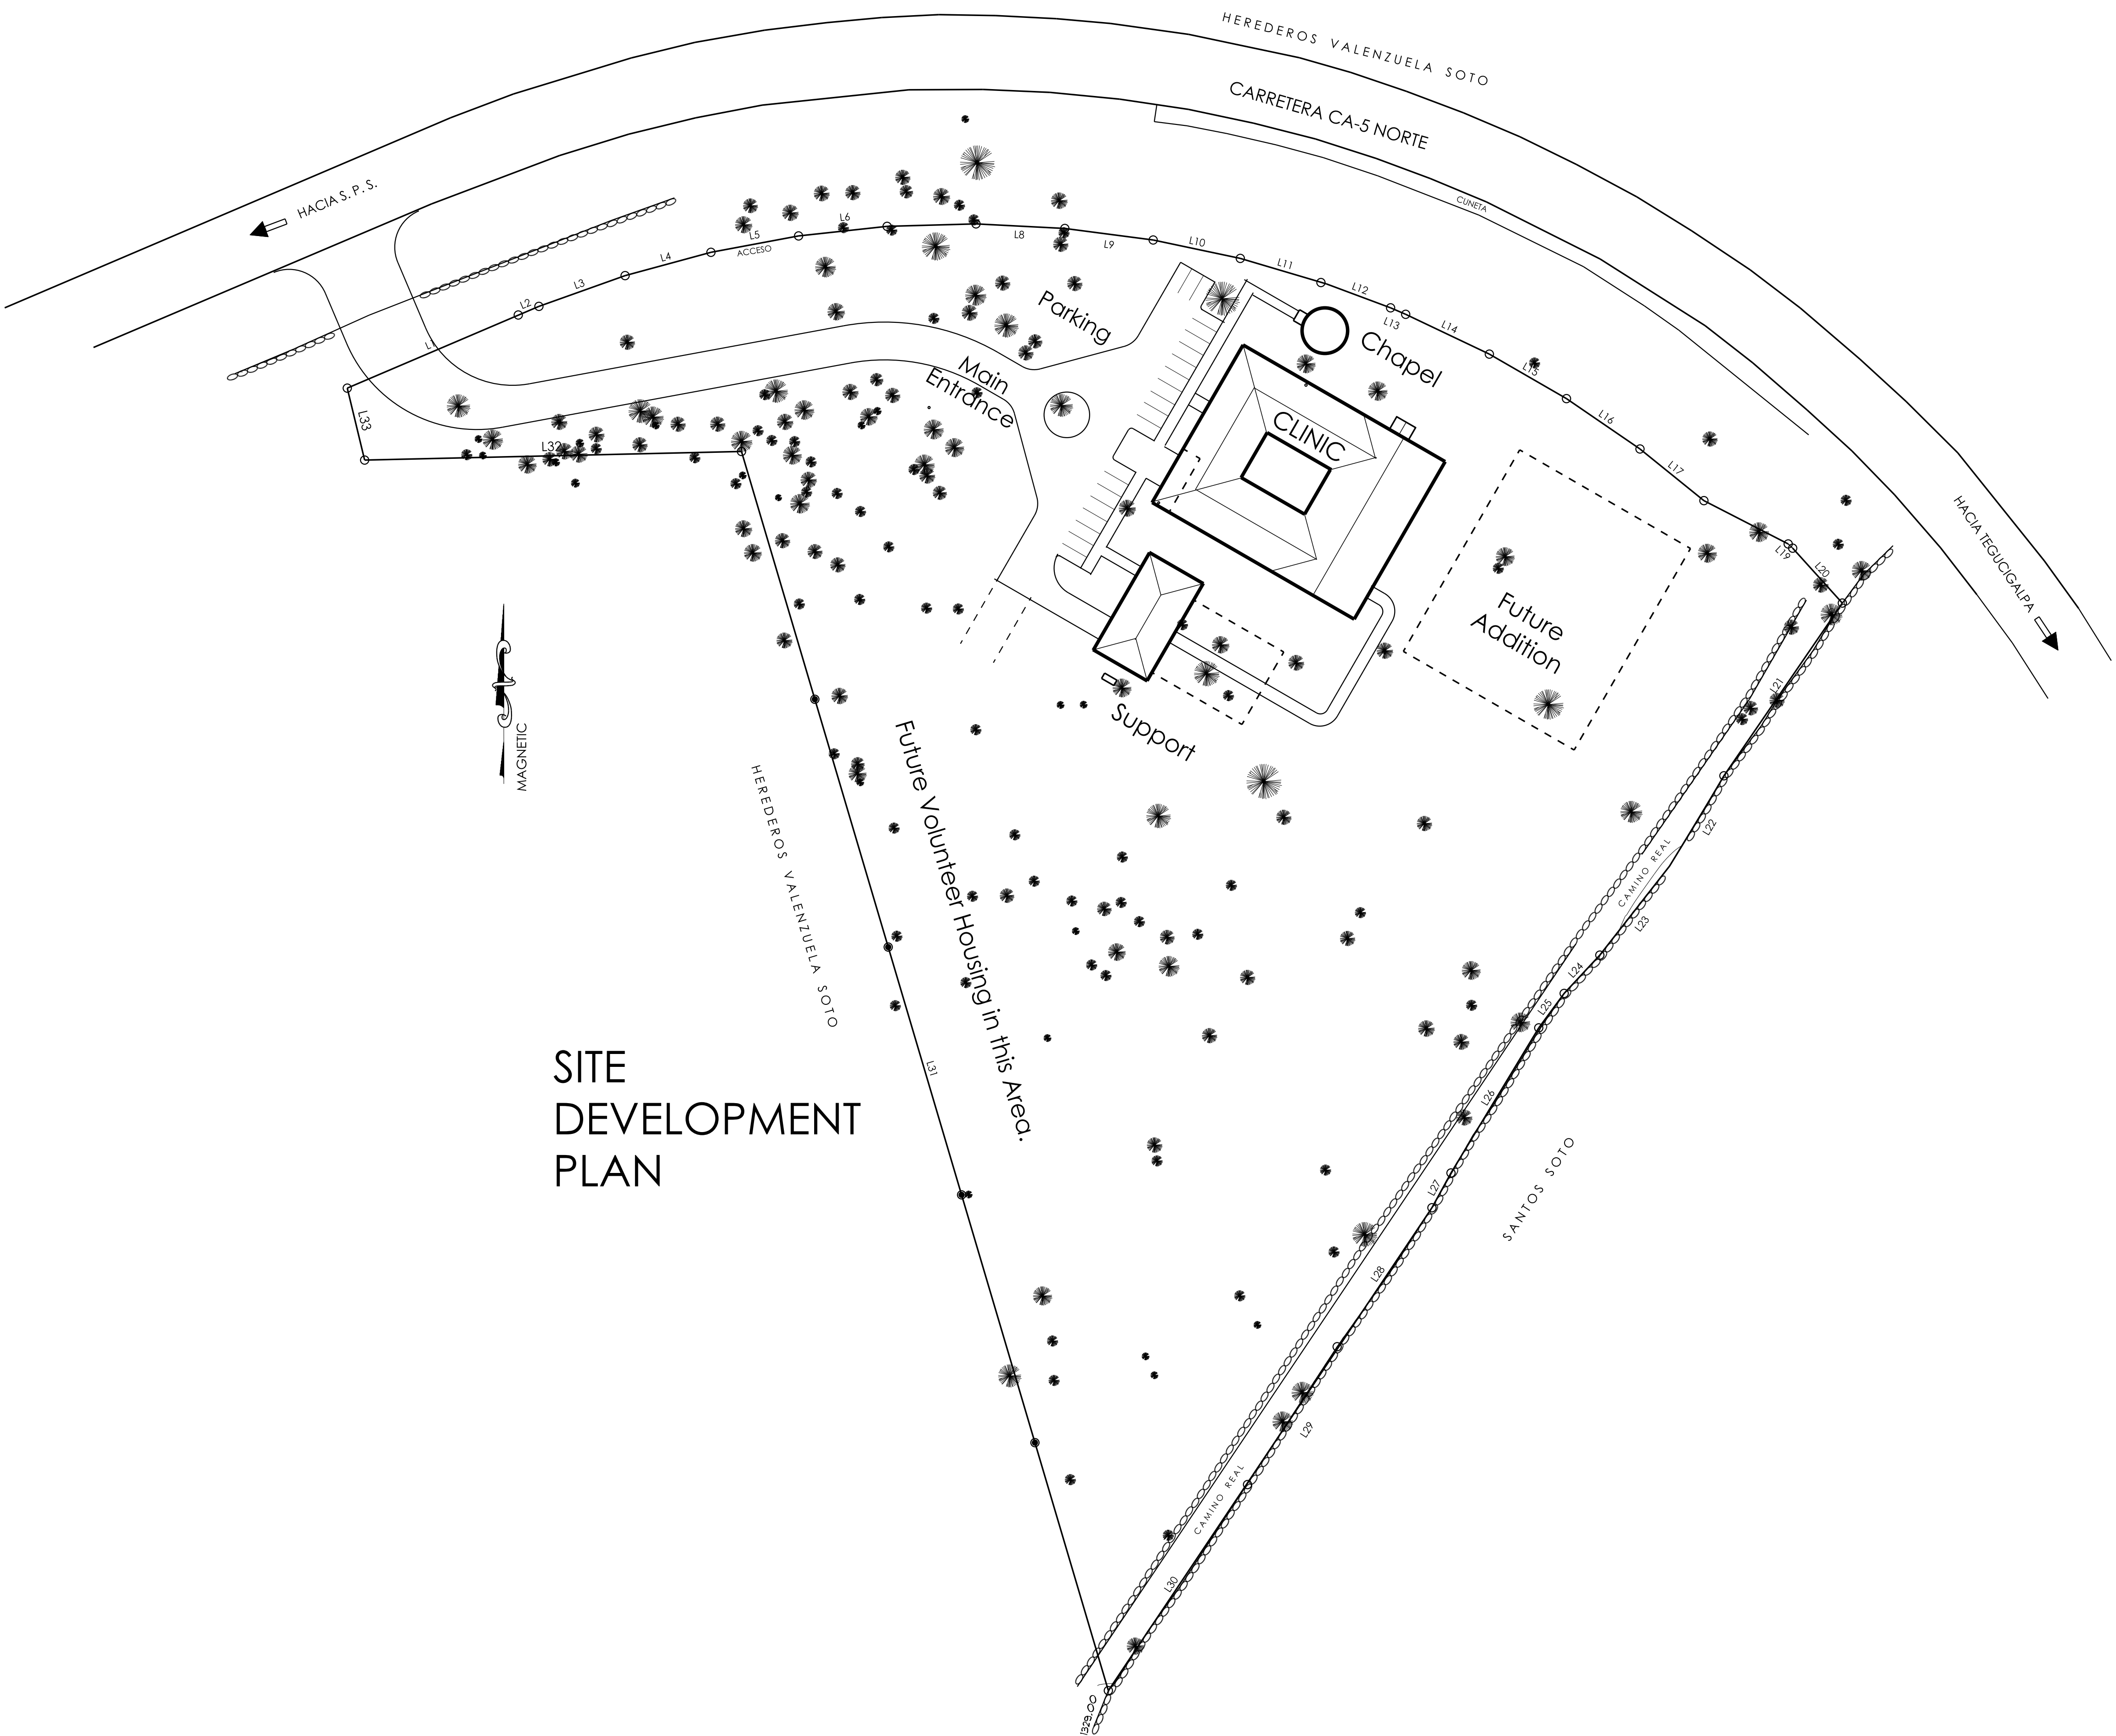

SITE
DEVELOPMENT
PLAN